
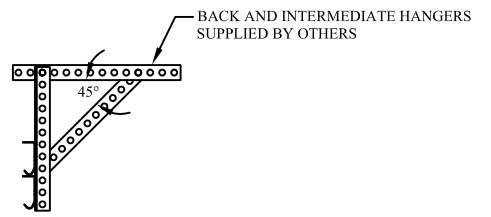


COMMERCIAL 3" TAPERED REVERSE ANGLE MOUNT
 LOW HEADROOM TORSION TO THE FRONT

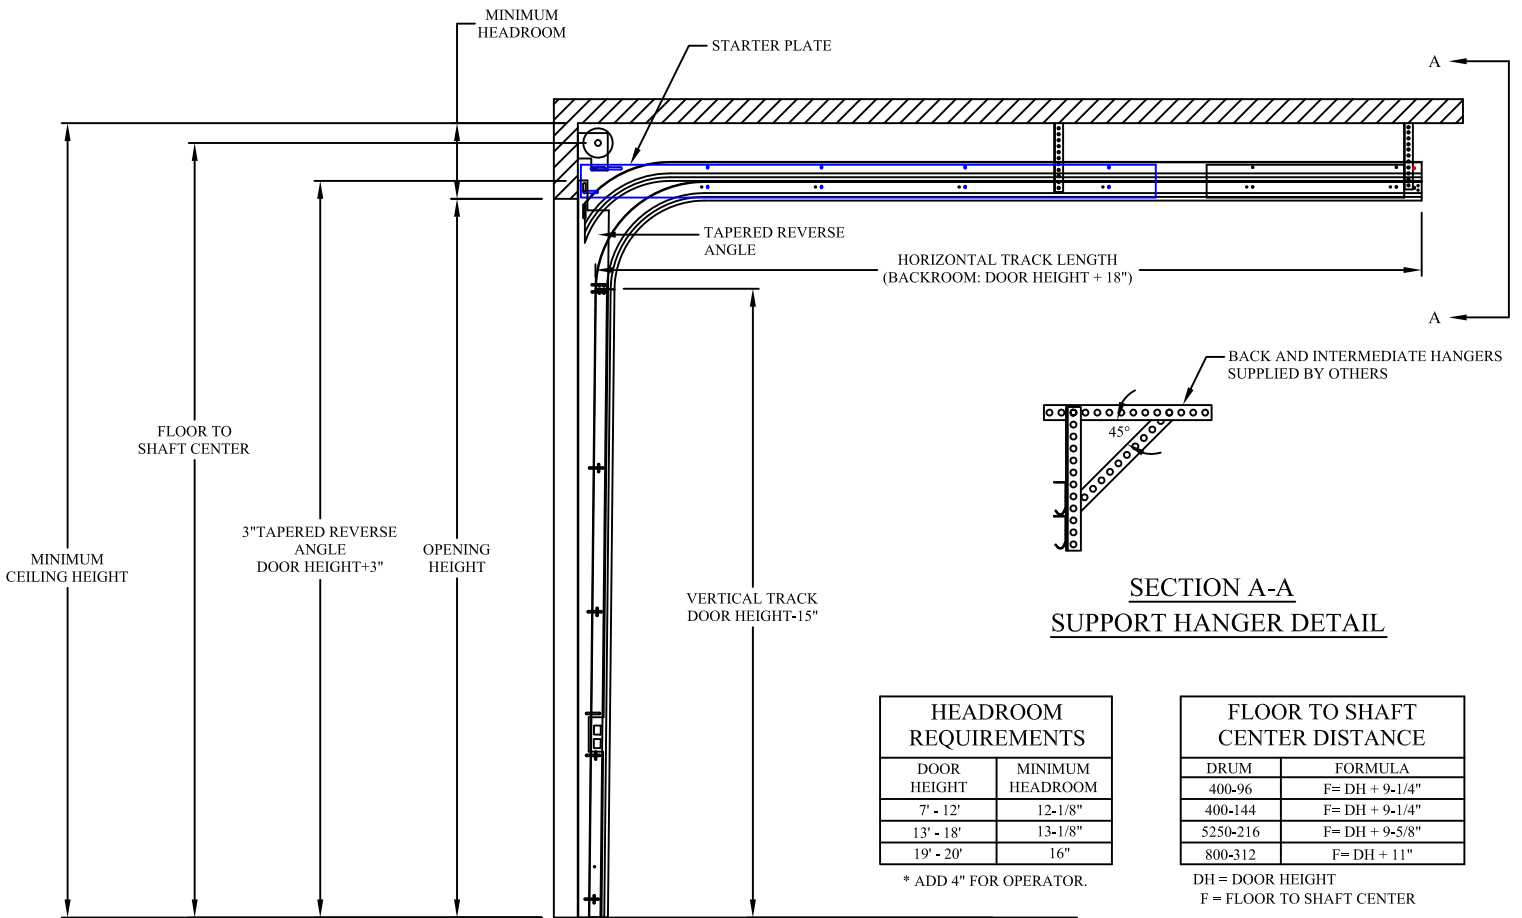

SECTION A-A
 SUPPORT HANGER DETAIL

HEADROOM REQUIREMENTS	
DOOR HEIGHT	MINIMUM HEADROOM
7' - 12'	12-1/8"
13' - 18'	13-1/8"
19' - 20'	16"

* ADD 4" FOR OPERATOR.

FLOOR TO SHAFT CENTER DISTANCE	
DRUM	FORMULA
400-96	F= DH + 9-1/4"
400-144	F= DH + 9-1/4"
5250-216	F= DH + 9-5/8"
800-312	F= DH + 11"

DH = DOOR HEIGHT
 F = FLOOR TO SHAFT CENTER

STANDARD LIFT LOW HEADROOM TO THE FRONT
 3" TAPERED REVERSE ANGLE MOUNT TRACK SET DETAIL